



FOUNDATION TABLE				
LIGHT POLE MOUNTING HEIGHT	SHAFT DIAMETER	SHAFT DEPTH	ANCHOR ROD LENGTH ①	ANCHOR ROD CIRCLE DIA.
≤30' (9.1 m)	24 (610)	36 (914)	5'-2" (1.57 m)	11½ (292)
31'-35' (9.4 m - 10.7 m)	24 (610)	3'-6" (1.06 m)	5'-8" (1.73 m)	11½ (292)
36'-40' (10.9 m - 12.2 m)	30 (762)	4'-0" (1.22 m)	6'-2" (1.88 m)	15 (381)
41'-45' (12.5 m - 13.7 m)	30 (762)	4'-6" (1.37 m)	6'-8" (2.03 m)	15 (381)
46'-50' (14.0 m - 15.2 m)	30 (762)	5'-0" (1.52 m)	7'-2" (2.18 m)	15 (381)


① Length does not include 4 (100) hook.

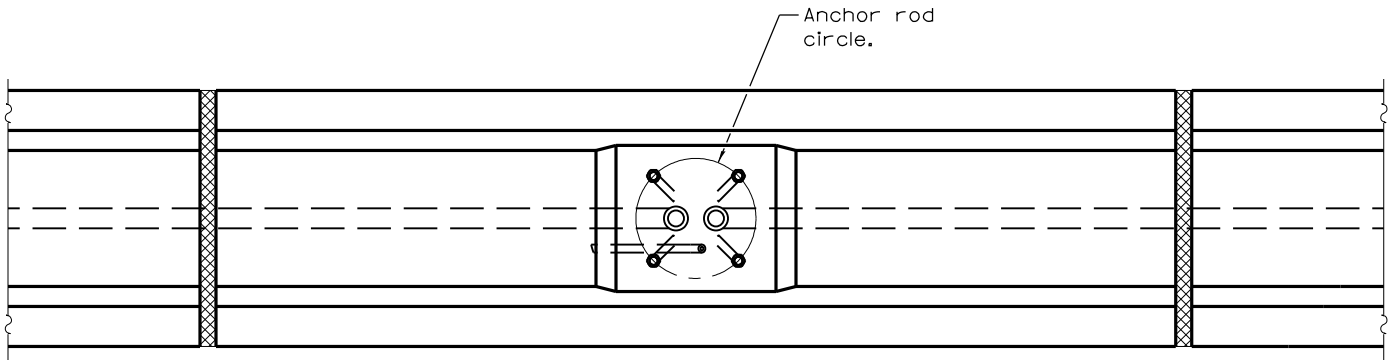


PLAN

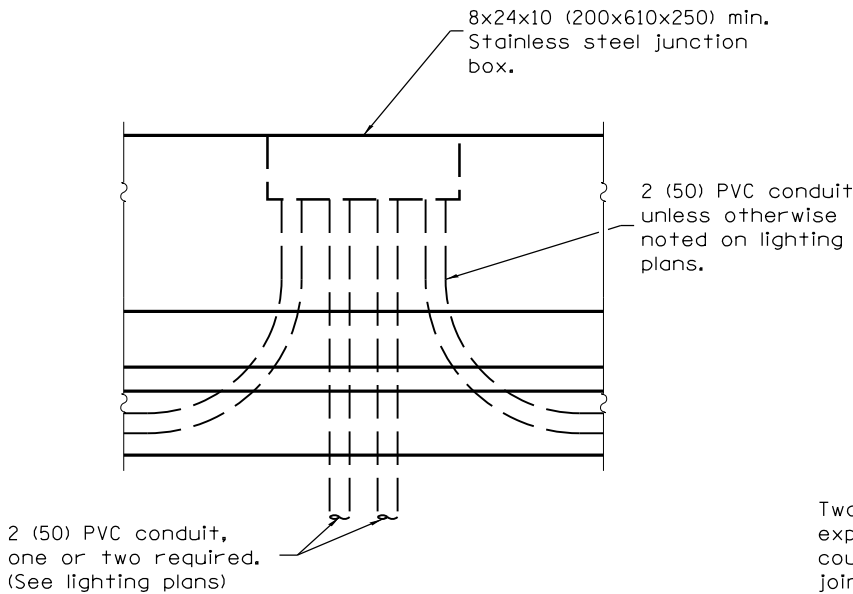


JUNCTION BOX
ELEVATION

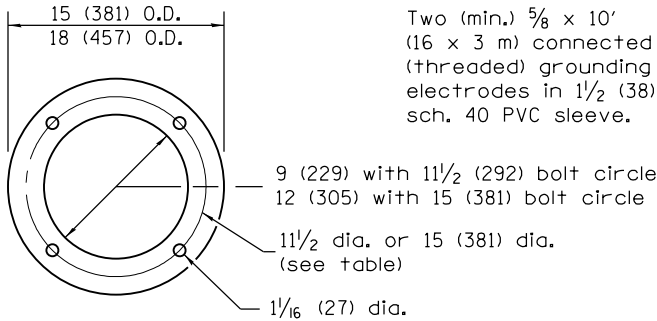

PLAN

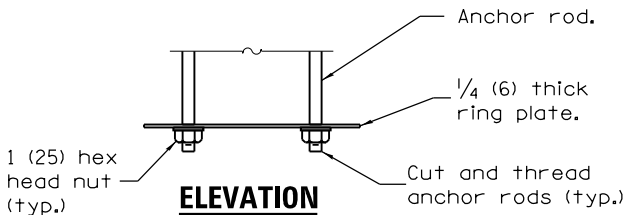

RING PLATE DETAIL

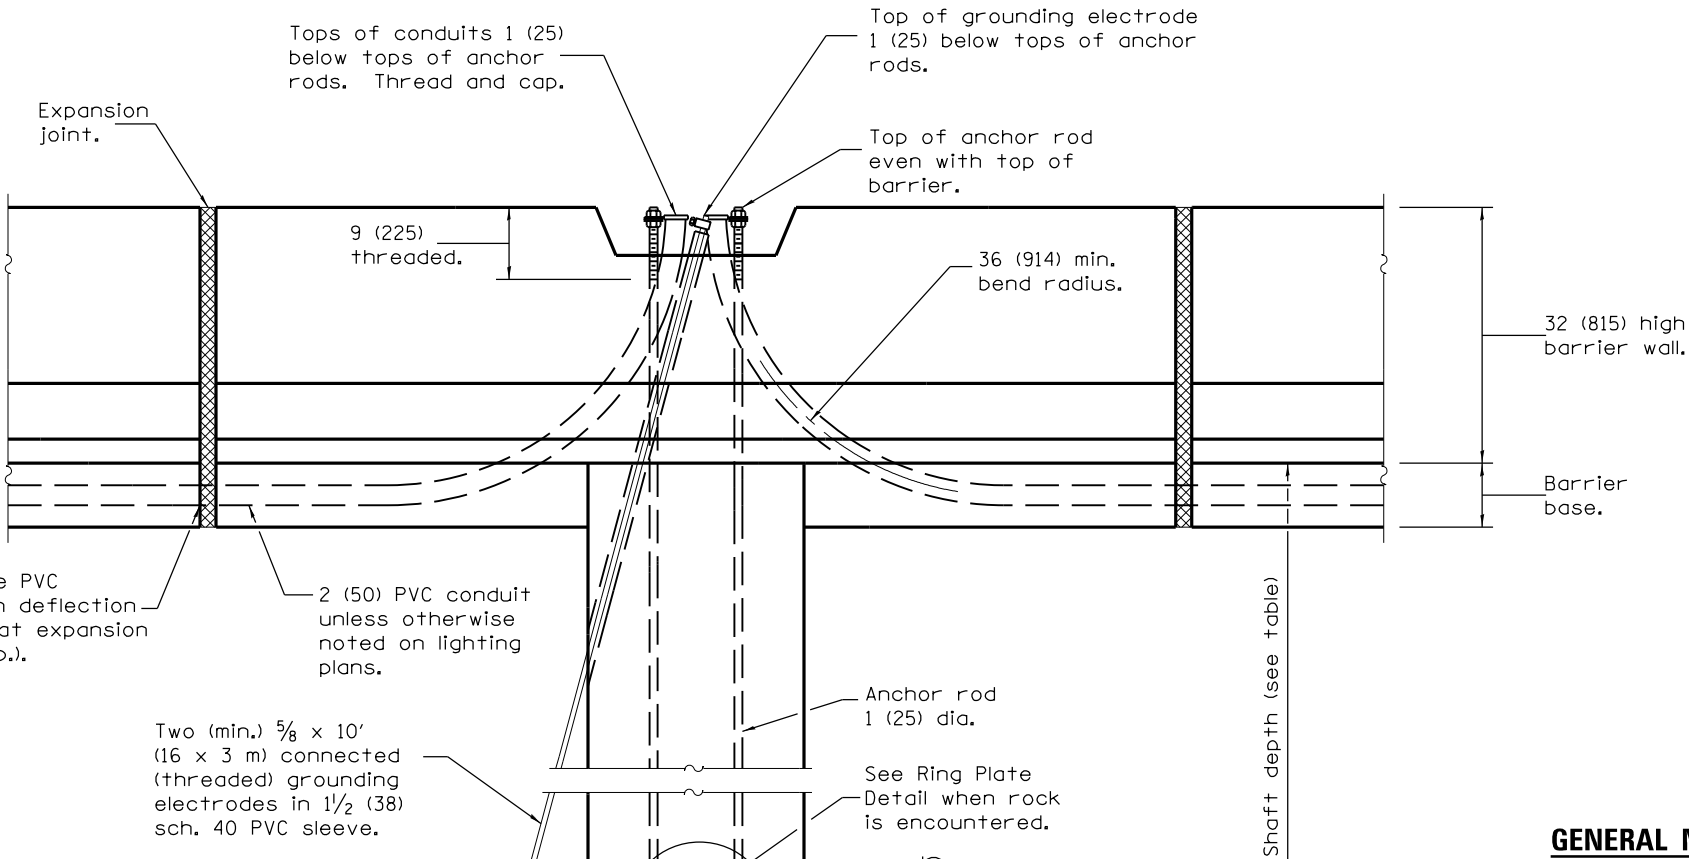

ELEVATION

LIGHT POLE
FOUNDATION

GENERAL NOTES

See standard 637001 for barrier wall details.

Provide 2 (50) min. separation between all conduits.

When rock is encountered the foundation depth may be reduced 6 (150) for every 12 (300) of embedment in rock. The minimum foundation depth shall be 30 (760) with cut anchor rods 6 (150) above bottom of excavated hole. See ring plate detail.

All dimensions are in inches (millimeters) unless otherwise shown.

DATE	REVISIONS
1-1-14	Modified grounding method.
	Revised general notes.
1-1-13	New standard.

LIGHT POLE FOUNDATION
WITH 32 in. (815 mm)
CONCRETE MEDIAN BARRIER

STANDARD 836006-01